




SPO# _____


CUSTOMER: _____

PROJECT: _____

DETAIL
RAILROAD
BOX CULVERT

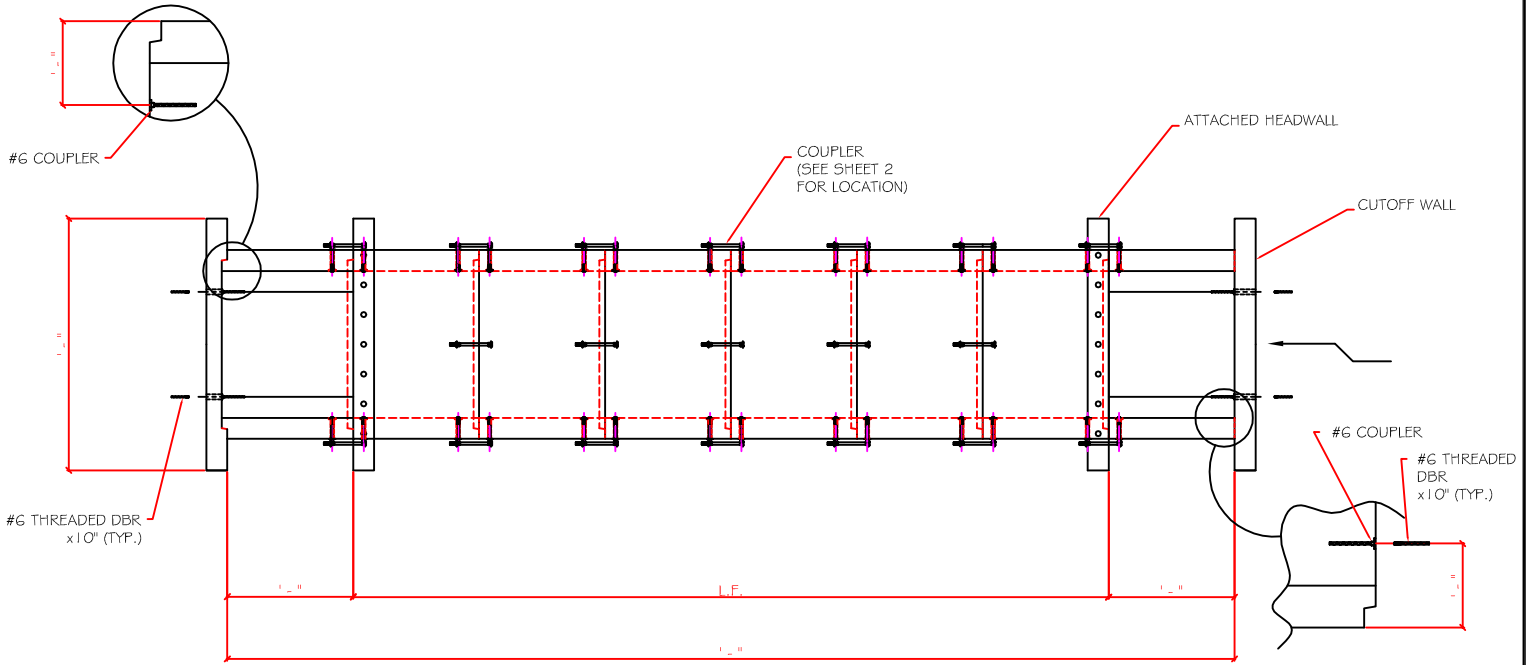

PLAN VIEW

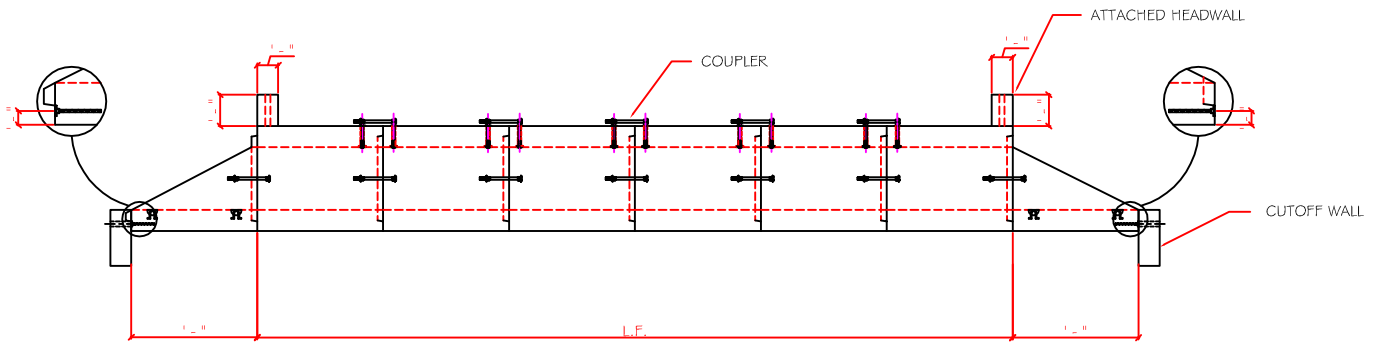

ELEVATION